


Paraseal membrane with HDPE
side facing installer (Also see
Roof Decks/Planters Section)

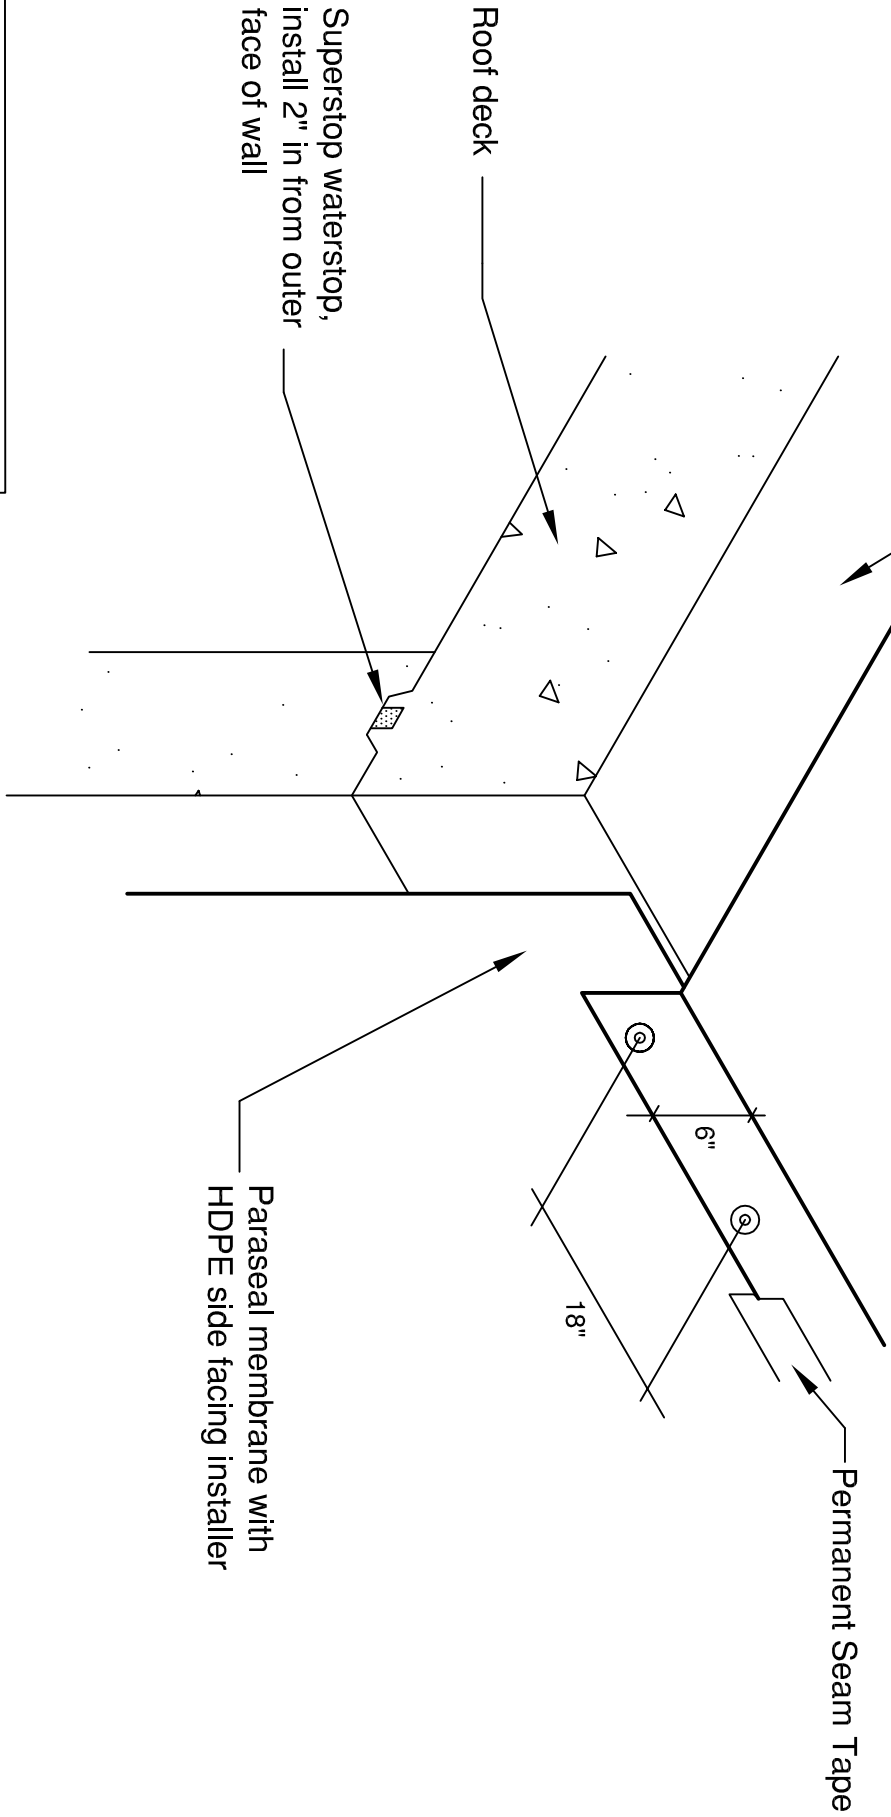

Note: Paraseal products require a minimum 24 psf compaction/
confinement to be effective.

This detail is intended for conceptual purposes only. Detail must be reviewed by a project/design professional.
See www.tremcosealants.com for the most up-to-date product information.

Rev	Date	Description	By
1	10/10/2013	Update Details	KAB

TREMCO
www.tremcosealants.com
3735 Green Road * Beachwood, OH 44122
Phone : 866-209-2404 * Fax: 216-766-5535

Project: **Backfilled Walls**
Detail: Tie-In Between Wall Paraseal and Horizontal Deck Paraseal
Drawn by: **KT** Checked by: **WH** Scale: **None**

Sheet Number:
Date: **7/31/2009**

File Name:
10834

Rev #
1