

Rev #
00

File Name:
13468

Sheet Number:

Date: 07/21/2014

Detail: EIFS Isometric- Permeable Fluid (Exterior Sheathing)


Scale: None

Checked by: SM

Drawn by: S.Mort



www.tremcosealants.com
3735 Green Road • Beachwood, OH 44122
Phone : 866-209-2404 • Fax : 216-766-5535

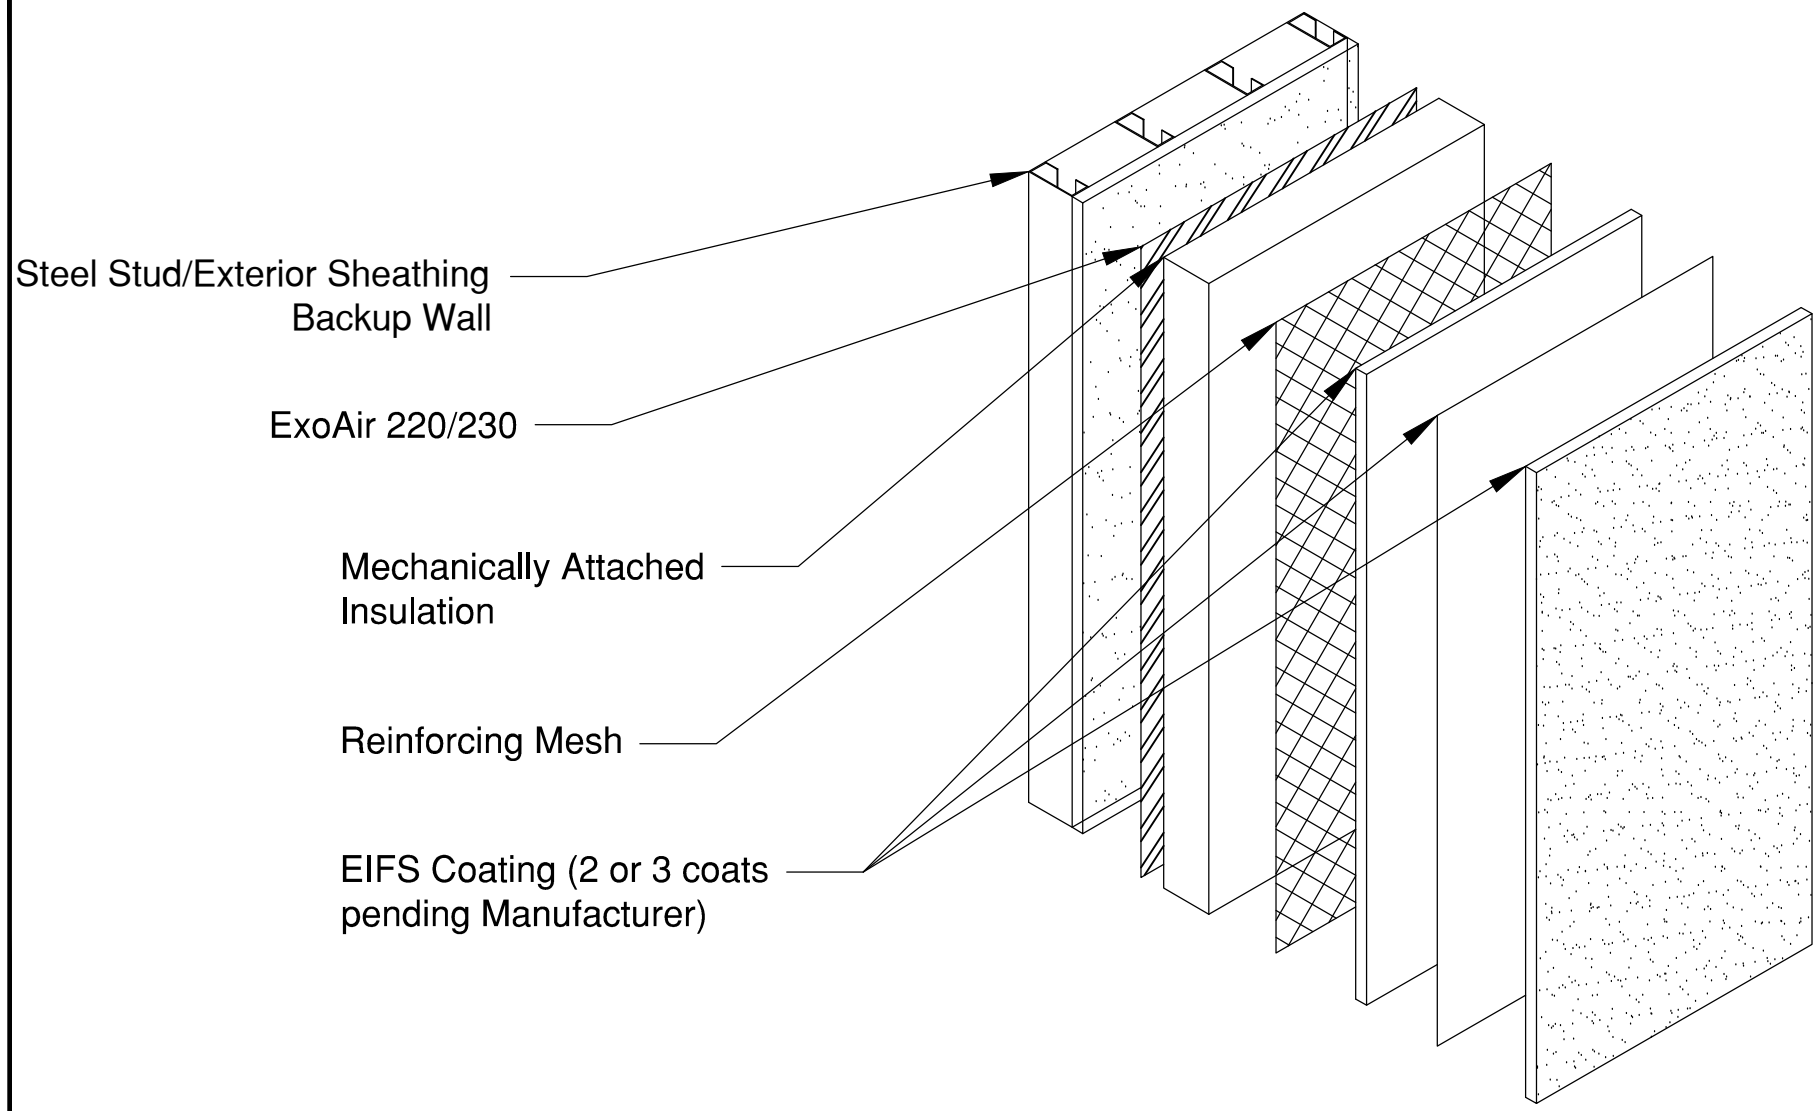

Steel Stud/Exterior Sheathing
Backup Wall

ExoAir 220/230

Mechanically Attached
Insulation

Reinforcing Mesh

EIFS Coating (2 or 3 coats
pending Manufacturer)

This detail is intended for conceptual purposes only. Detail must be reviewed by a project/design professional.
See www.tremcosealants.com for the most up-to-date product information

Rev	Date	Description	By
-	-	-	-