

Note: Penetration must be rigidly fastened to deck assembly. No movement is acceptable.

Nylon Zip Tie or S.S. Clamp

Detail coat of TREMproof 201/60 at 30 mils


TREMDrain Drainage Mat, as specified

Dymonic 100 or approved Tremco sealant

Tremco Protection Course

TREMproof 201/60

Penetration fully grouted

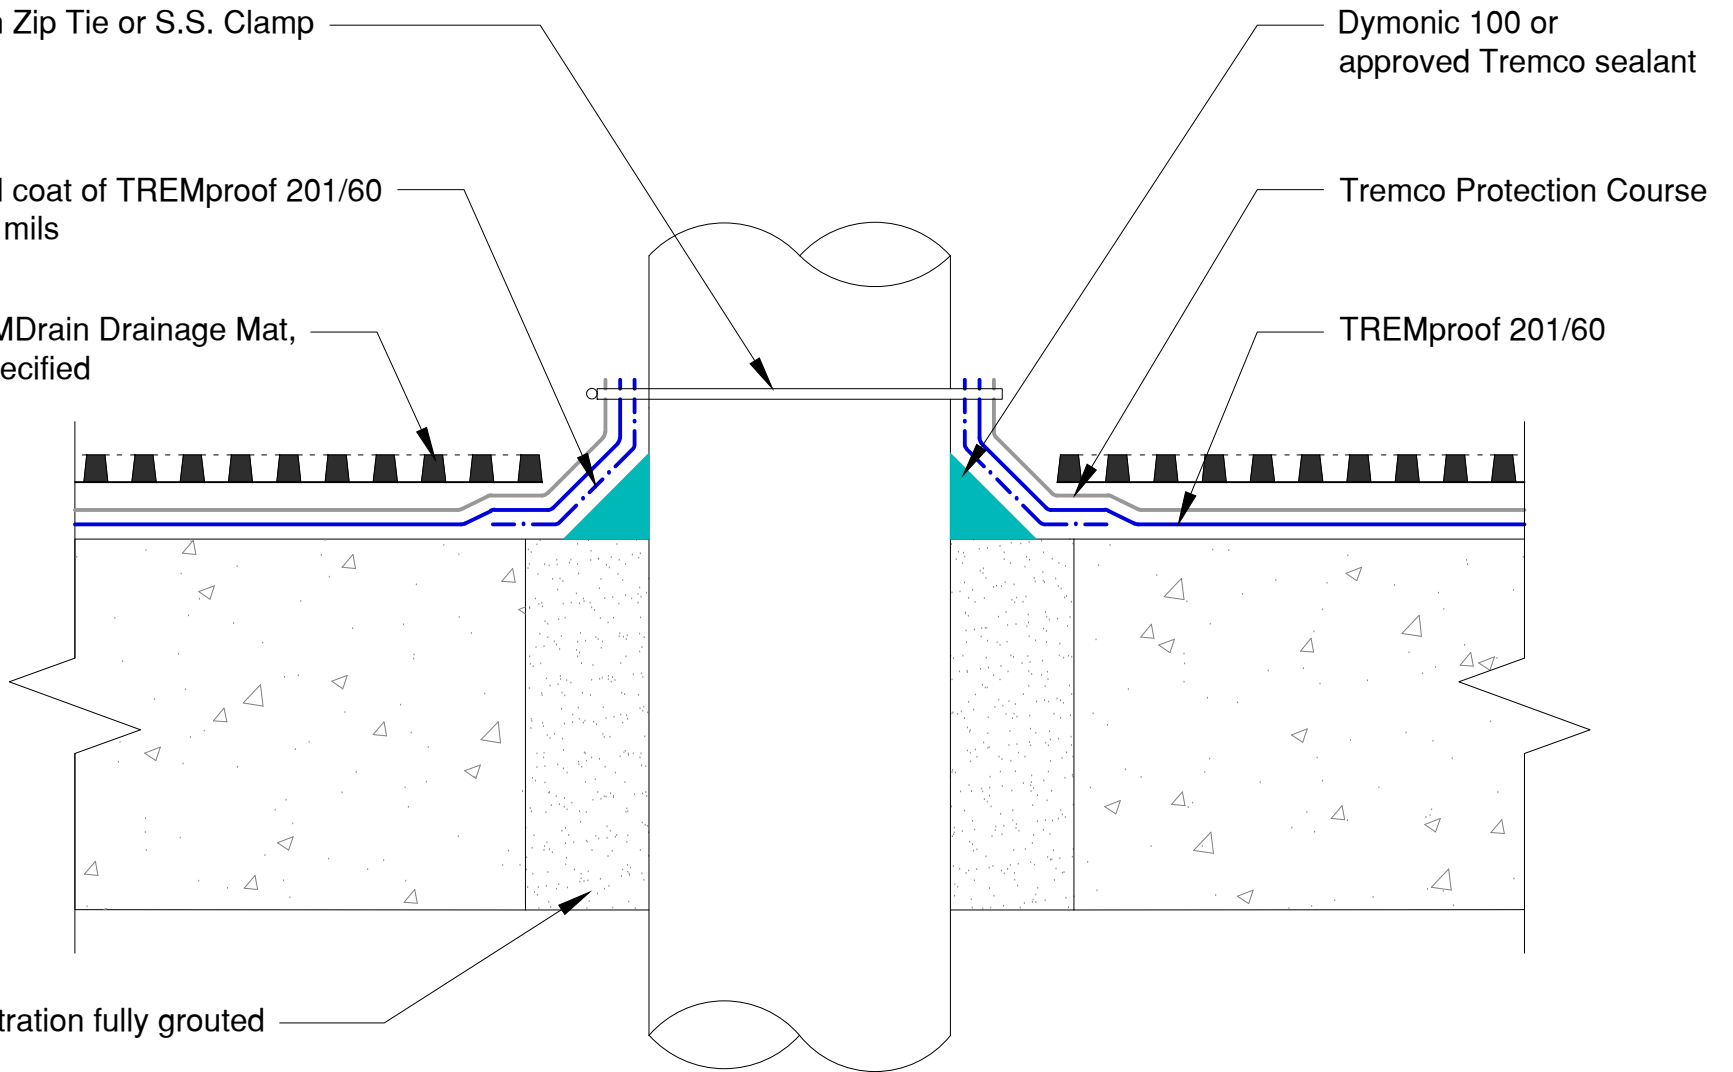

TREMCO

www.tremcosealants.com

3735 Green Road * Beachwood, OH 44122
Phone : 866-209-2404 * Fax: 216-766-5535

Detail: Fully Grouted Penetration in TREMproof 201/60

Sheet Number:

File Name:

C-201 60-P-01

This detail is intended for conceptual purposes only.

Drawn by: KAB

Checked by: WH

Scale: None

Date: 7/25/2018