


Pavers with pedestals

TREMDrain Drainage Mat,
as specified

Tremco Protection Course

TREMproof 250GC

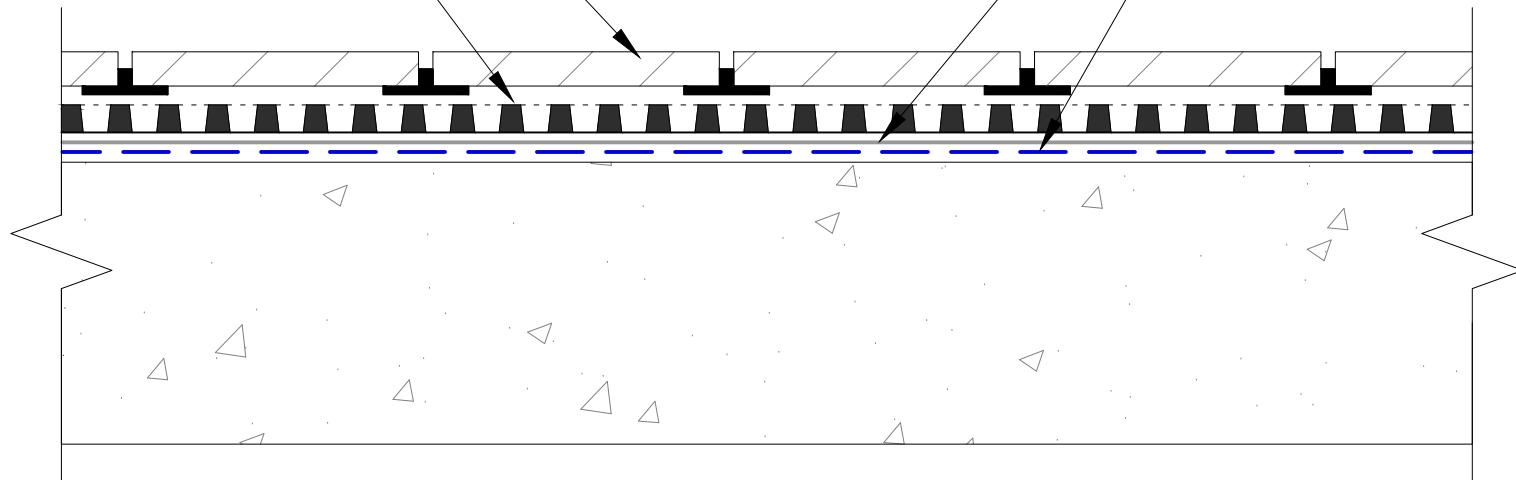

Note: Pedestrian Traffic Paver System

TREMCO

www.tremcosealants.com

3735 Green Road * Beachwood, OH 44122

Phone : 866-209-2404 * Fax: 216-766-5535

Detail: TREMproof 250GC at Non-Insulated Plaza with Pavers

Sheet Number:

File Name:

C-250GC-G-05

This detail is intended for conceptual purposes only.

Drawn by: KAB

Checked by: WH

Scale: None

Date: 7/25/2018