



NOTE: VULKEM 950 NF MAY BE USED AS TOPCOAT IN AREAS WITH NO U.V.

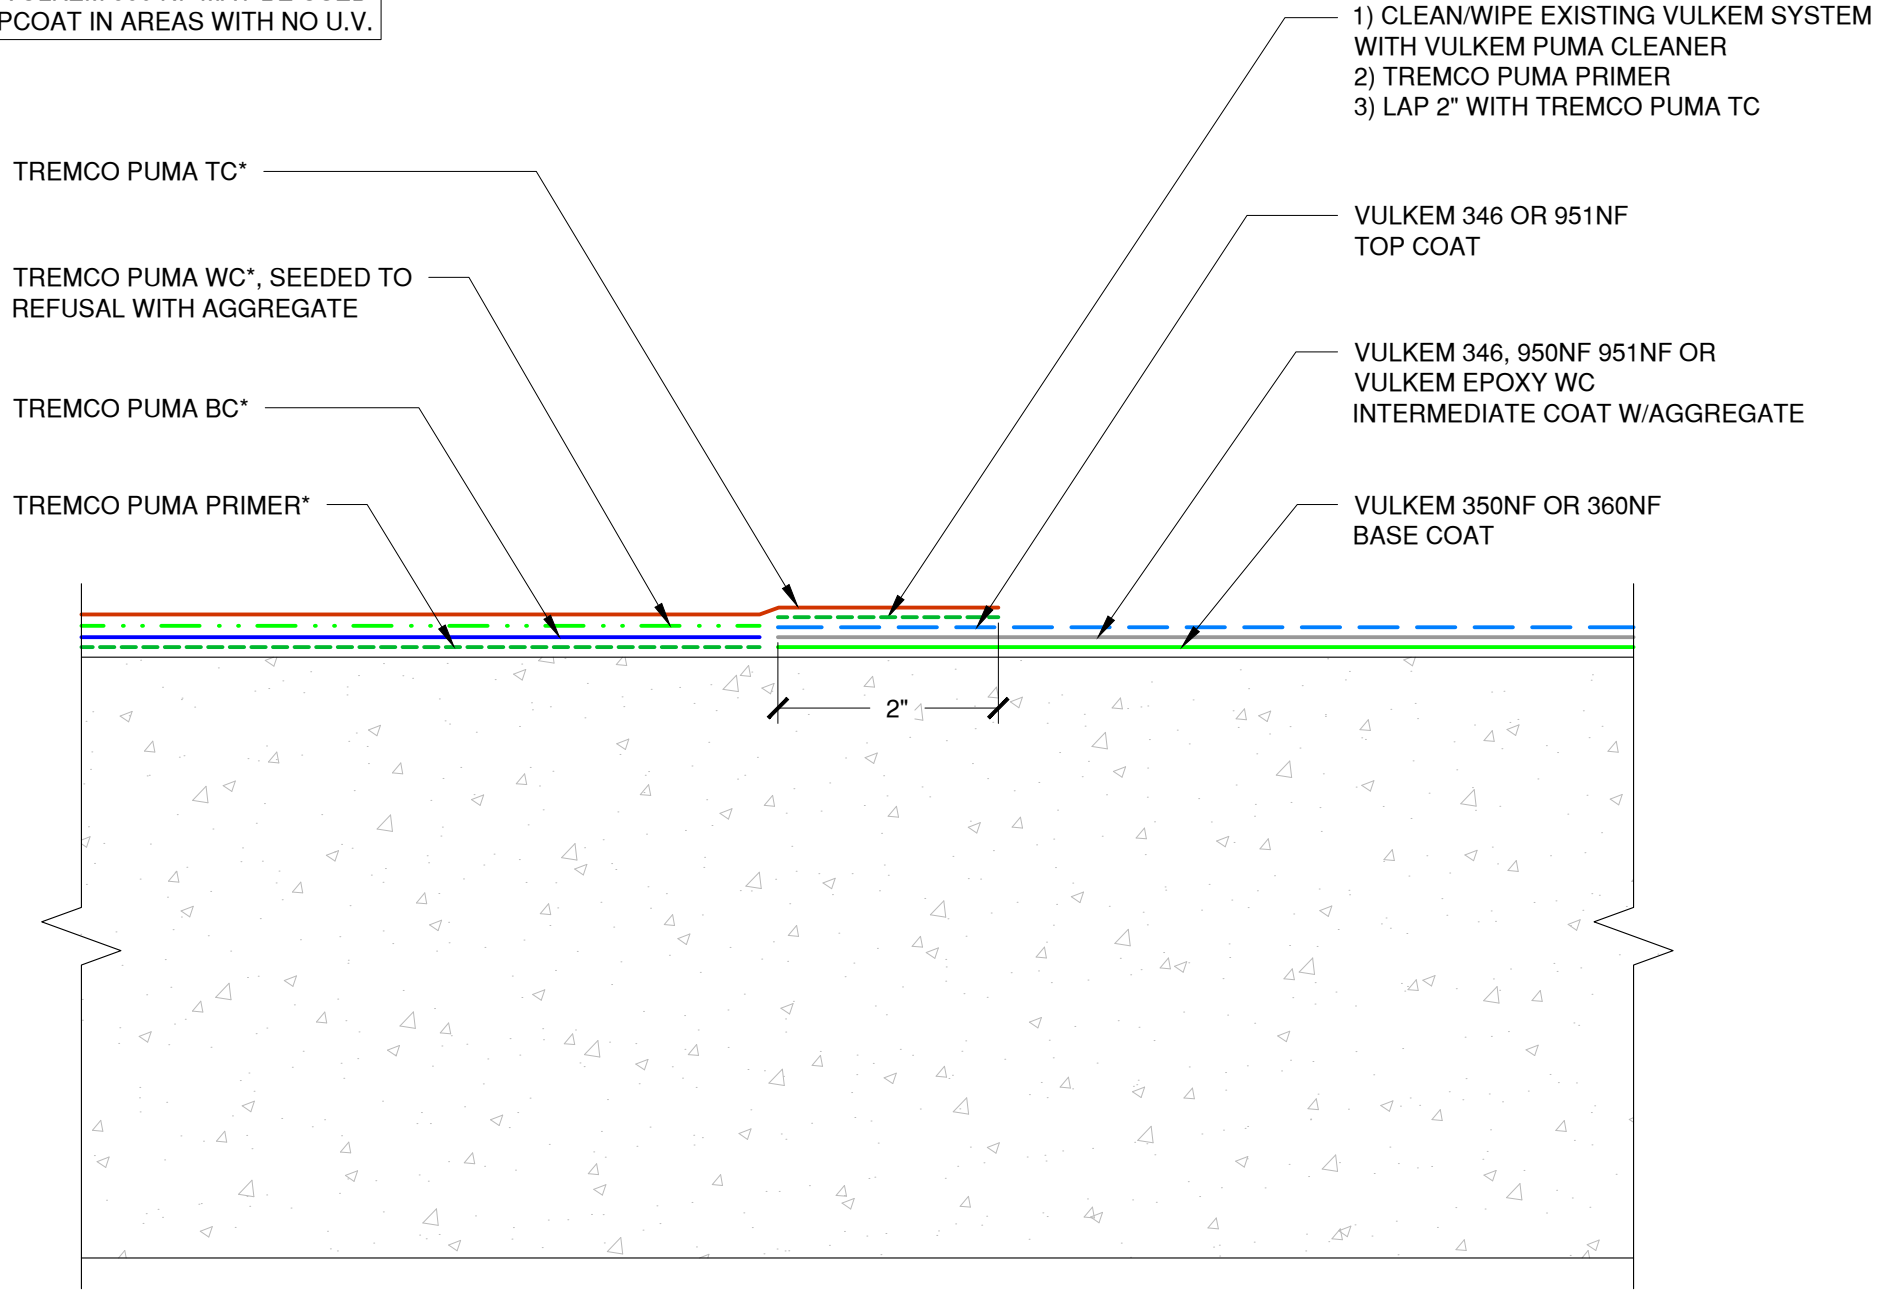

*A component of the Vulkem®EWS Traffic Coating System with PUMA (polyurethane methacrylate)

 3735 Green Road, Beachwood, OH 44122 Phone : 866-209-2404	Detail: Vulkem EWS Connection to Vulkem Deck Coating System			Sheet Number:	File Name:
	This detail is intended for conceptual purposes only.	Drawn by: KAB	Checked by: WH	Scale: None	Date: 4/21/2020