


TREMCO EPOXY PRIMER SEEDED WITH SILICA. ALL THE EXCESS SILICA MUST BE SWEEPED FROM THE DECK PRIOR TO PROCEEDING TO THIN-SET

THIN-SET OR MORTAR BED

TILE SURFACE

VULKEM 350NF @ 60 MILS, CURED TO A FIRM RUBBER

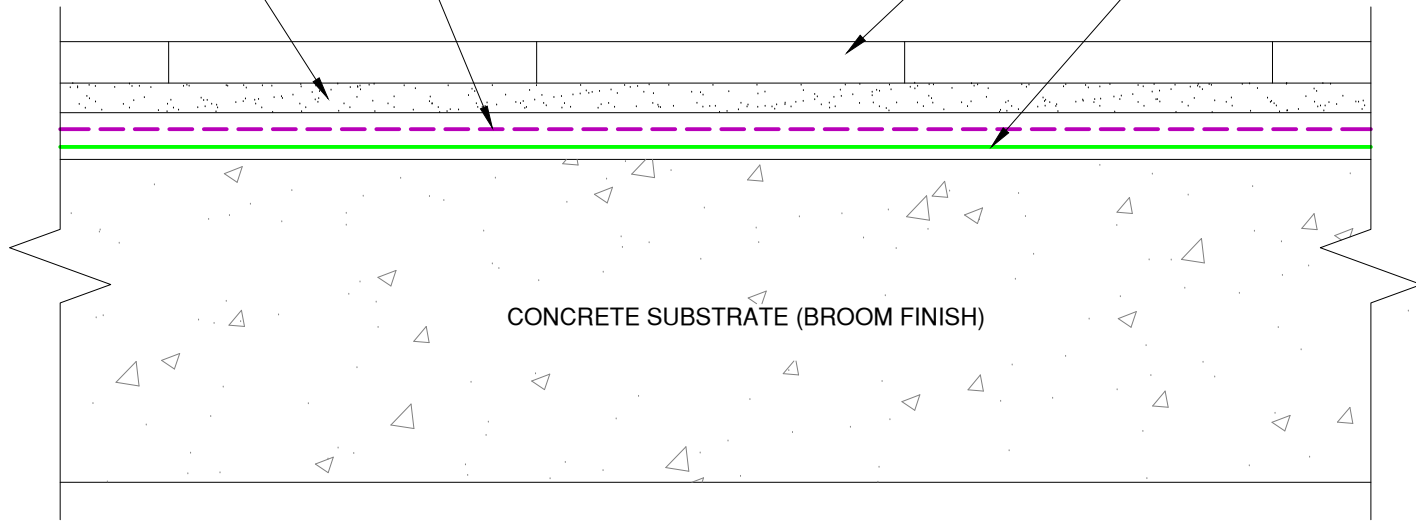

CONCRETE SUBSTRATE (BROOM FINISH)

NOTE: FOLLOW TREMCO'S PUBLISHED APPLICATION GUIDELINES FOR WATERPROOFING BENEATH TILE.



Detail: Vulkem Under Tile System

This detail is intended for conceptual purposes only.

Drawn by: KAB    Checked by: WH    Scale: None

Sheet Number:

Date: 4/21/2020

File Name: DC-UT-01