


NOTE:
 Consult Tremco Technical Services
 Or Your Local Tremco Representative
 For Appropriate Paraseal and Tremdrain
 Products.

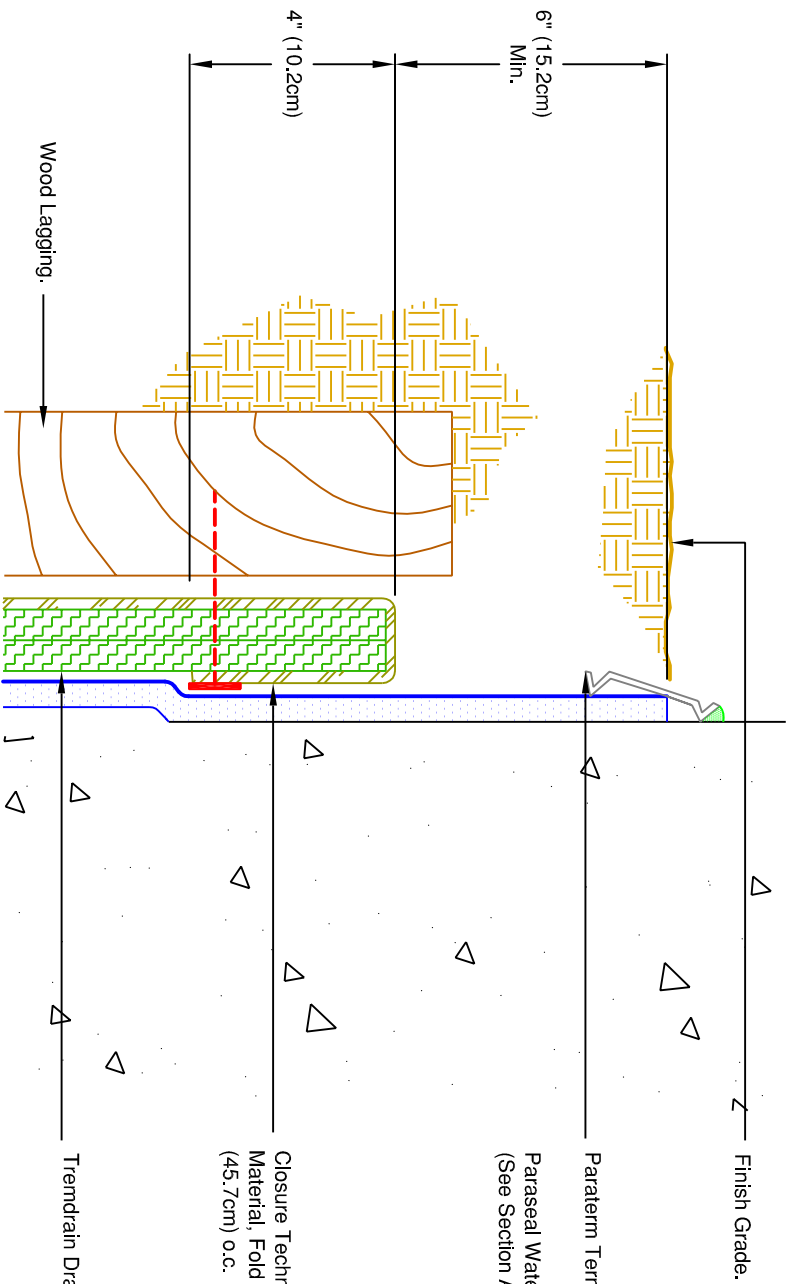

Finish Grade.
 Paraterm Termination Bar.
 Paraseal Waterproofing. (HDPE Side Facing Installer)
 (See Section A)

Closure Technique 1: Cut Away 4" (10.2cm) of Core
 Material, Fold Fabric Down Over Core Face and Nail Every 18"
 (45.7cm) o.c.

Tremdrain Drainage Mat. (Filter Fabric Against Lagging)

Top Edge Closure at Finish Grade. (Blindside Wall Installation)

No.	Date	Description	By
<p>TREMCO 3735 Green Road Beachwood, Ohio 44122 216-292-5000</p>			
Project: Drainage Systems			
Drawn by: J. Davis	Scale: Not To Scale	Date: 08/01/01	Drawing/Index No. DS-08