


NOTE:  
 Consult Tremco Technical Services  
 or Your Local Tremco Representative  
 For Appropriate Paraseal and Tremdrain  
 Products.

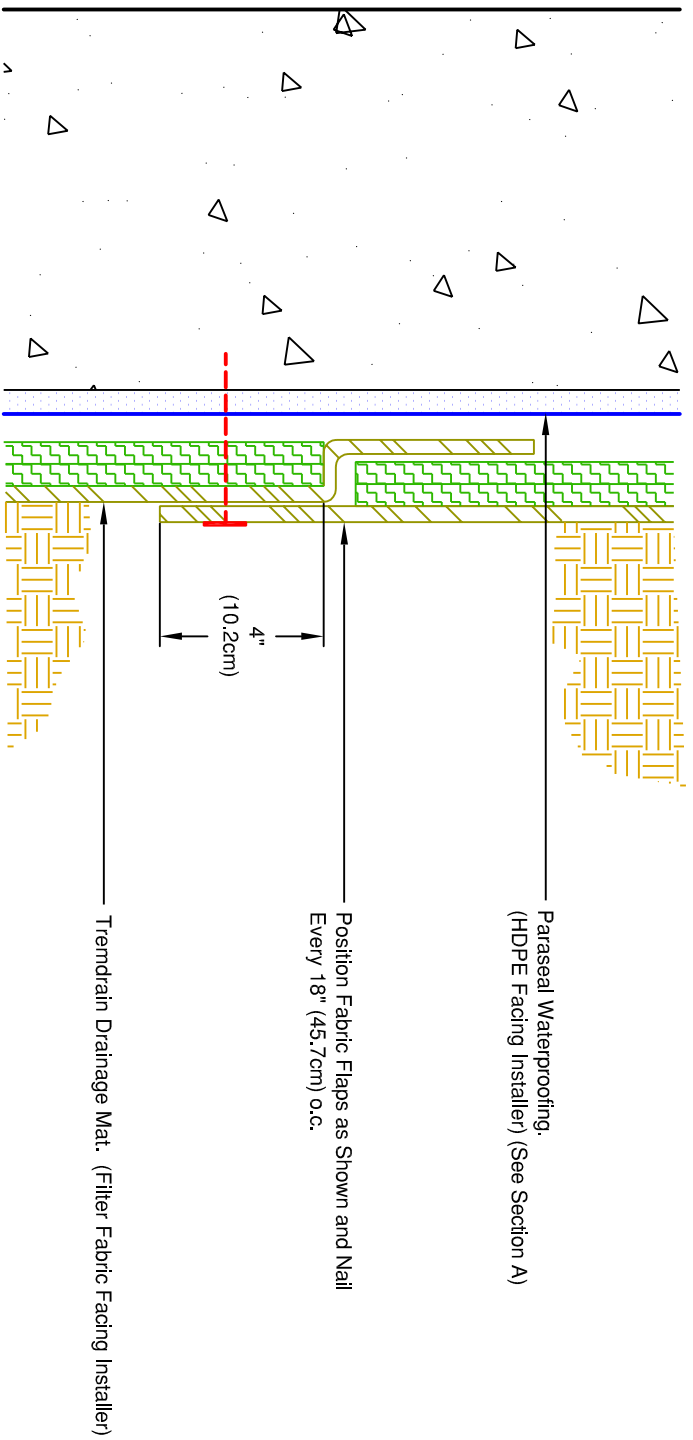

Tremdrain Drainage Mat Seam - Plan View. (Backfilled Wall Installation)

No.	Date	Description	By
<b>TREMCO</b> 3735 Green Road Beachwood, Ohio 44122 216-292-5000			
Project:			
<b>Drainage Systems</b>			
Drawn By:	Scale:	Date:	Drawing/Index No.
J. Davis	Not To Scale	08/01/01	DS-09