


NOTE:
 Consult Tremco Technical
 Services Or Your Local Tremco
 Representative For Appropriate
 Paraseal and Tremdrain Products.

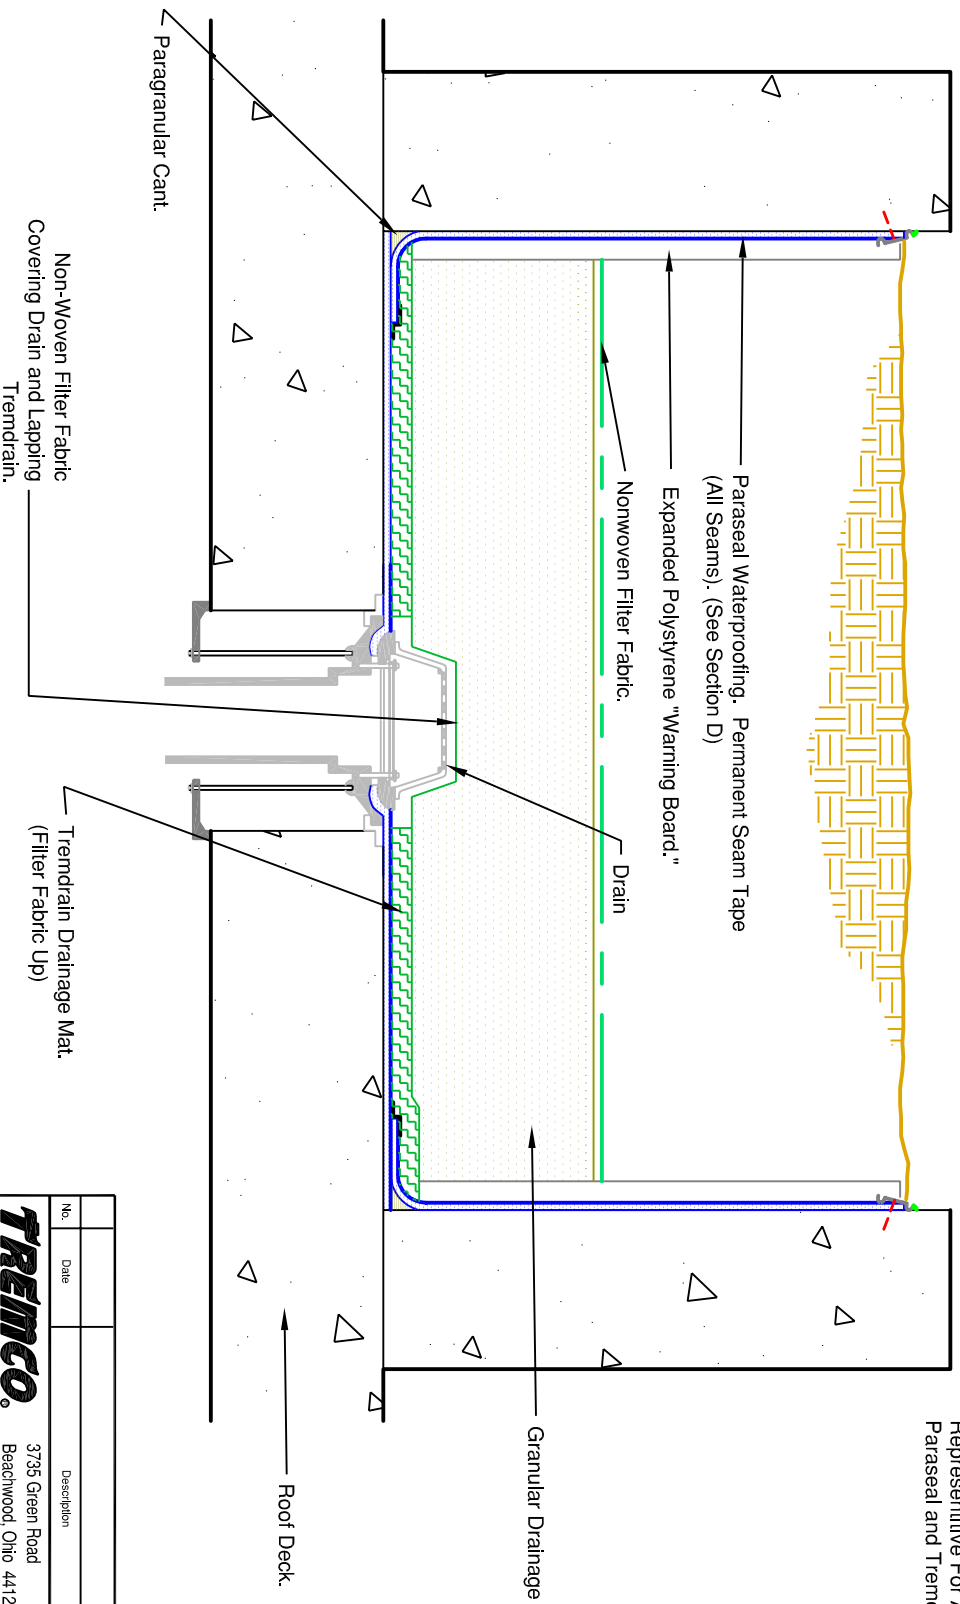

Typical Installation at Planter Box.

No.	Date	Description	By
TREMCO			
		3735 Green Road Beachwood, Ohio 44122	216-292-5000
Project:			
Drainage Systems			
Drawn By:	Scale:	Date:	Drawing/Index No.
J. Davis	Not To Scale	08/03/01	DS-16